


Internal Useable Areas	
Name	Area
Apartment 1 - 2 Bed	55 m ²
Apartment 2 - 3 Bed	168 m ²
Apartment 3 - 3 Bed	168 m ²
Commercial Space	19 m ²
Grand total: 4	410 m ²
Site Area:	211m²
Allowed Plot Ratio: 2:1	
Actual Plot Ratio: 1.94:1	

Verge Landscaping:
A mix of hardy and drought tolerant native grasses and shrubs. Selection to be based on the East Fremantle Greening Guidelines document.

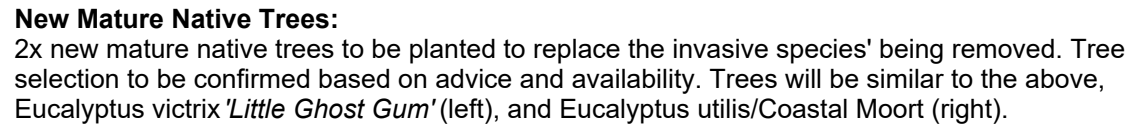

Lawrence Associates Pty Ltd. ABN: 30 721 846 083 ACN: 009 366 563
Architectural Registration: WA: 2597 VIC: 600109 NSW: 11140


(+61) 0404 864 146
contact@lapi.com.au
www.lapi.com.au

The Studio, Rear 16 Florence Road,
Nedlands, WA 6009
PO Box 290, Nedlands, WA 6909

Drawings produced in Autodesk Revit. Noted dimensions shall be taken in preference to scaling. Do not scale or dimension by hand. Verify all dimensions on site prior to construction or quote. Upon receipt of updated plans, discard previous versions.


The intellectual manifestation of this drawing and its Revit file generated origin is subject to Global copyright. Its use is subject to the approval of its owners and authors under license for implementation of a construction process specific to a single site and location. Reproduction and use of it, in full or part, for any other purpose without the written approval of its owners and authors is illegal and subject to prosecution.

Revision	Description	Date

Sheet Name			
Site Plan: A1.01			
Scale: As indicated at A1	Print Date	13/11/2025 8:51:28 AM	
			

Project Number	Project Name
369	Silas Street Mixed-Use
Address	
Lawrence Associates Lot 350 - 14 Silas Street, East Fremantle, WA 6158	


DA

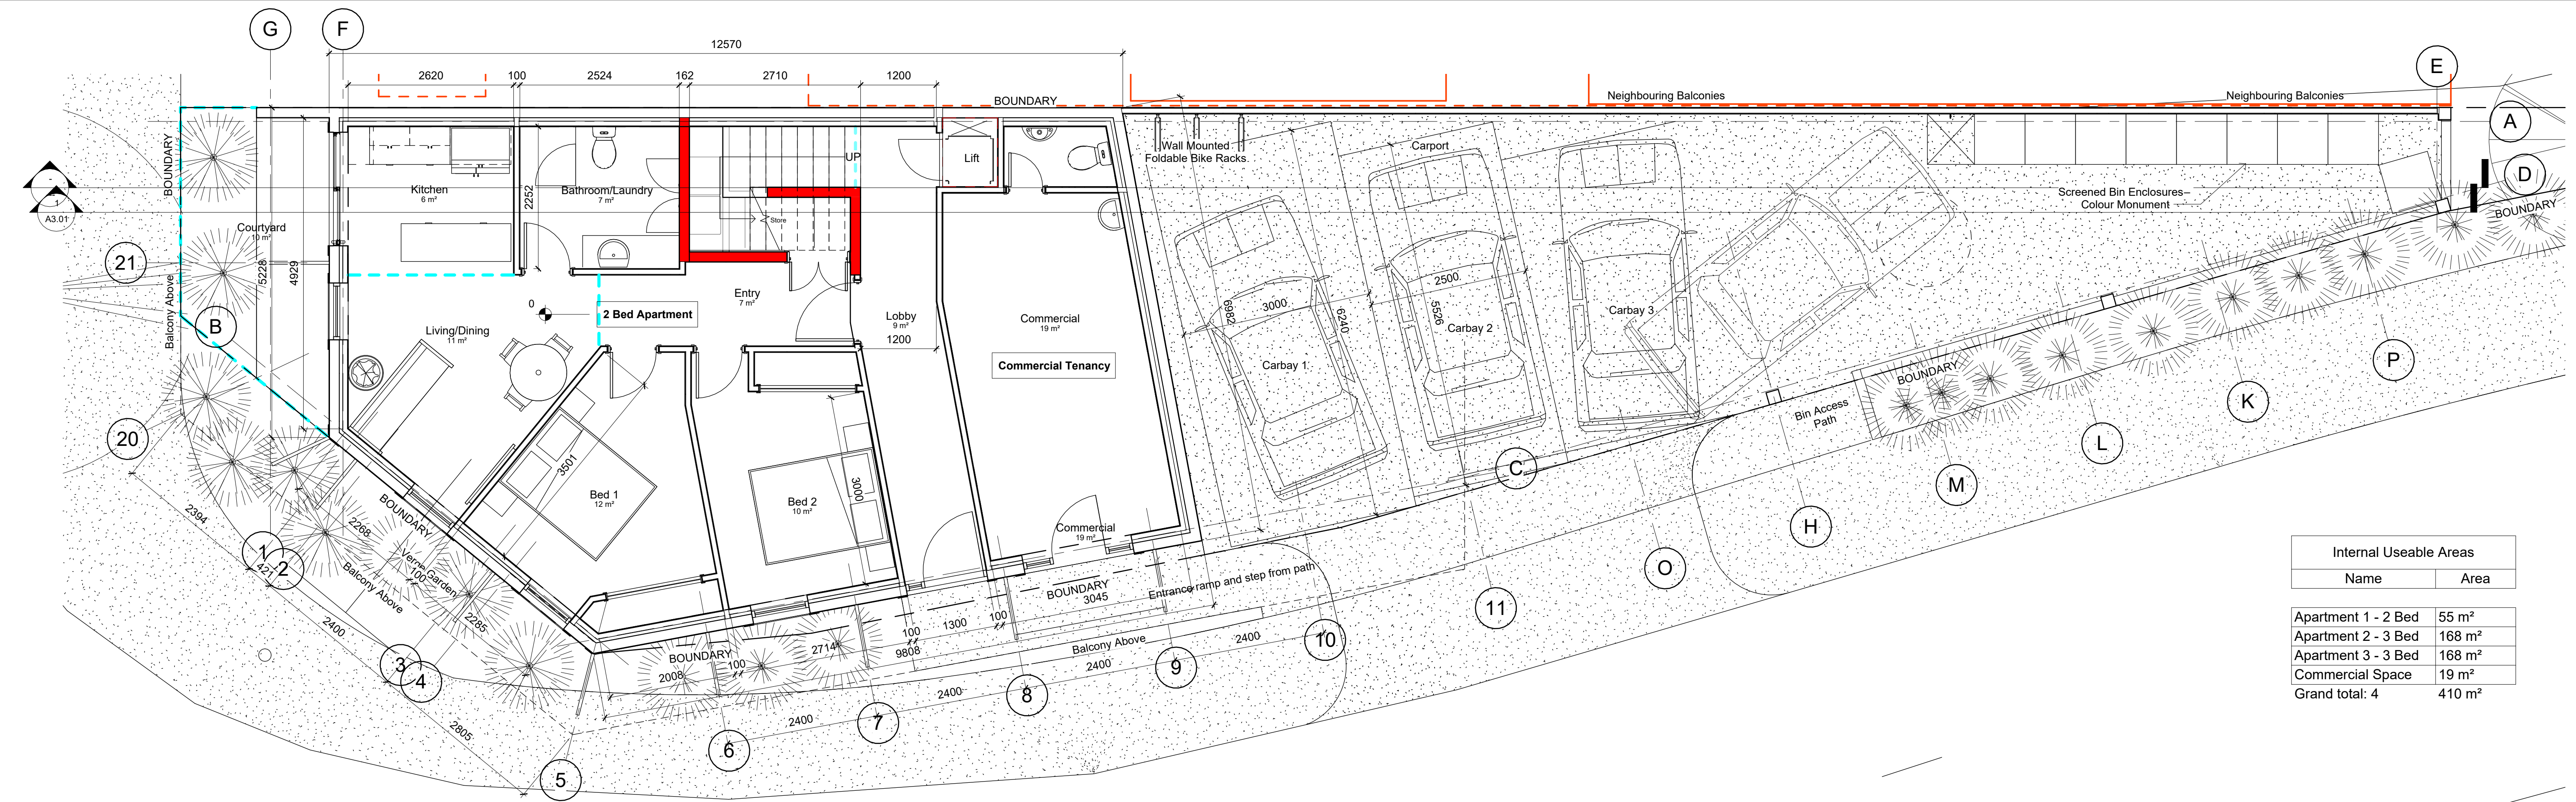

Internal Useable Areas	
Name	Area

Apartment 1 - 2 Bed	55 m²
Apartment 2 - 3 Bed	168 m²
Apartment 3 - 3 Bed	168 m²
Commercial Space	19 m²
Grand total: 4	410 m²

1 Ground
1 : 50

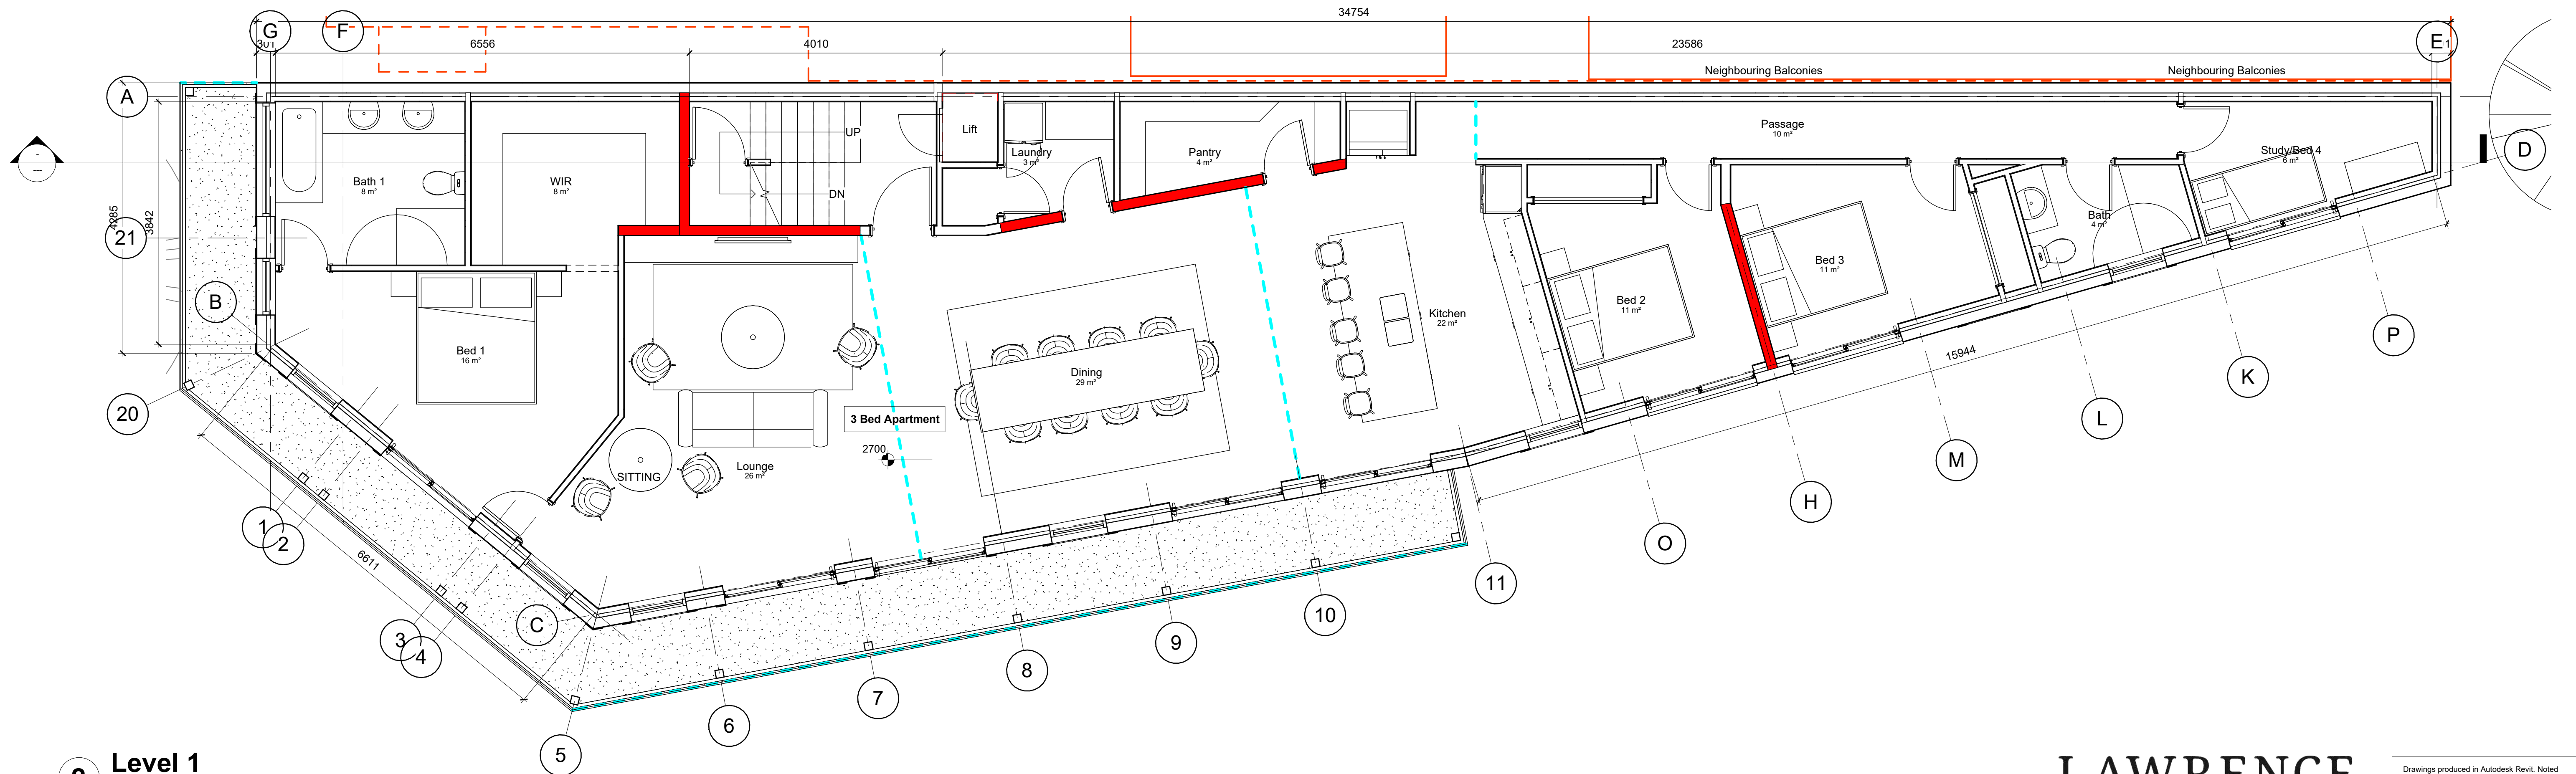

2 Level 1
1 : 50

Revision	Description	Date

Sheet Name Floor Plans - Ground, Lvl 1: A1.02	
Scale: 1 : 50 at A1	Print Date 13/11/2025 8:51:29 AM
0.5 0 0.5 1 1.5 2 2.5 SCALE 1:50	



Project Number 369	Project Name Silas Street Mixed-Use
Address Lawrence Associates Lot 350 - 14 Silas Street, East Fremantle, WA 6158	

DA

LAWRENCE ASSOCIATES

Lawrence Associates Pty Ltd. ABN: 30 721 846 083 ACN: 009 366 563
Architectural Registration: WA: 2597 VIC: 600109 NSW: 11140
(+61) 0404 864 146
contact@lapi.com.au
www.lapi.com.au
The Studio, Rear 16 Florence Road,
Nedlands, WA 6009
PO Box 290, Nedlands, WA 6909

Drawings produced in Autodesk Revit. Noted dimensions shall be taken in preference to scaling. Do not scale or dimension by hand. Verify all dimensions on site prior to construction or quote. Upon receipt of updated plans, discard previous versions.
The intellectual manifestation of this drawing and its Revit file generated origin is subject to Global copyright. Its use is subject to the approval of its owners and authors under license for implementation of a construction process specific to a single site and location. Reproduction and/or use of it, in full or part, for any other purpose without the written approval of its owners and authors is illegal and is subject to prosecution.

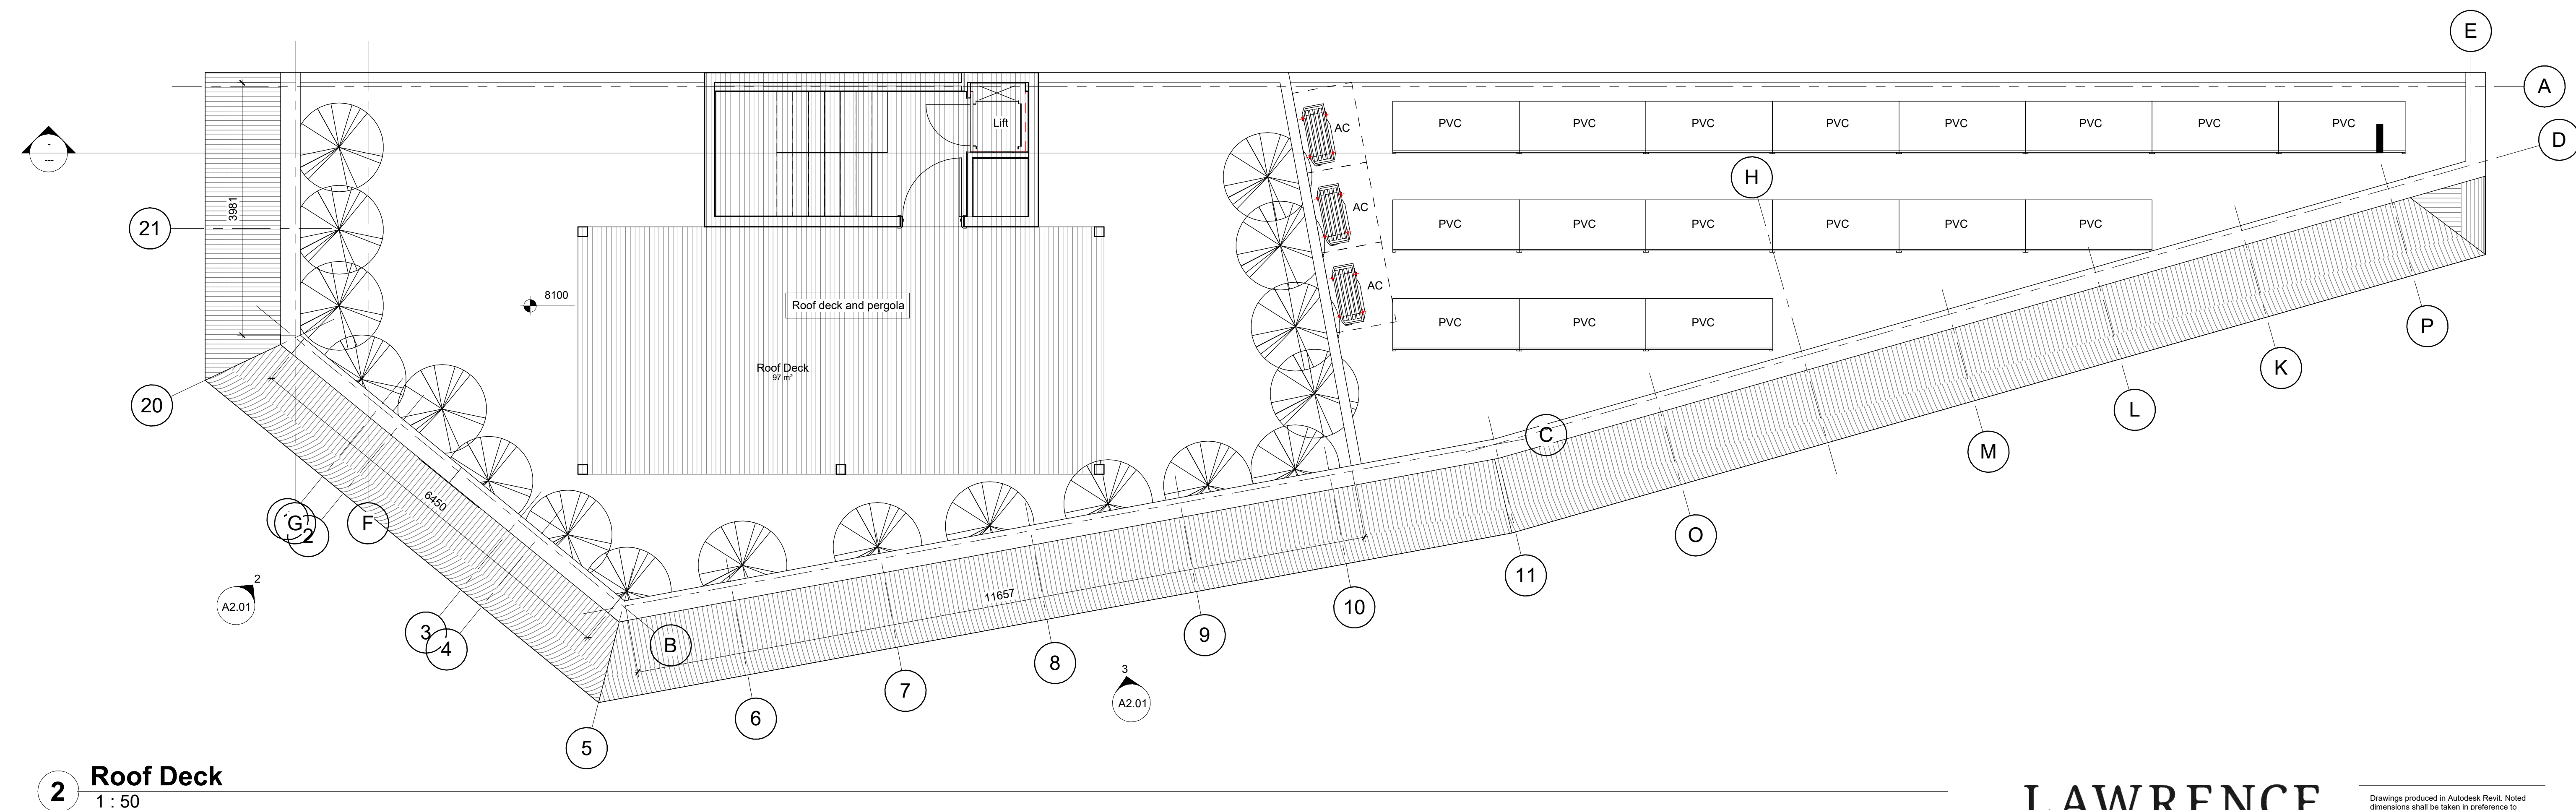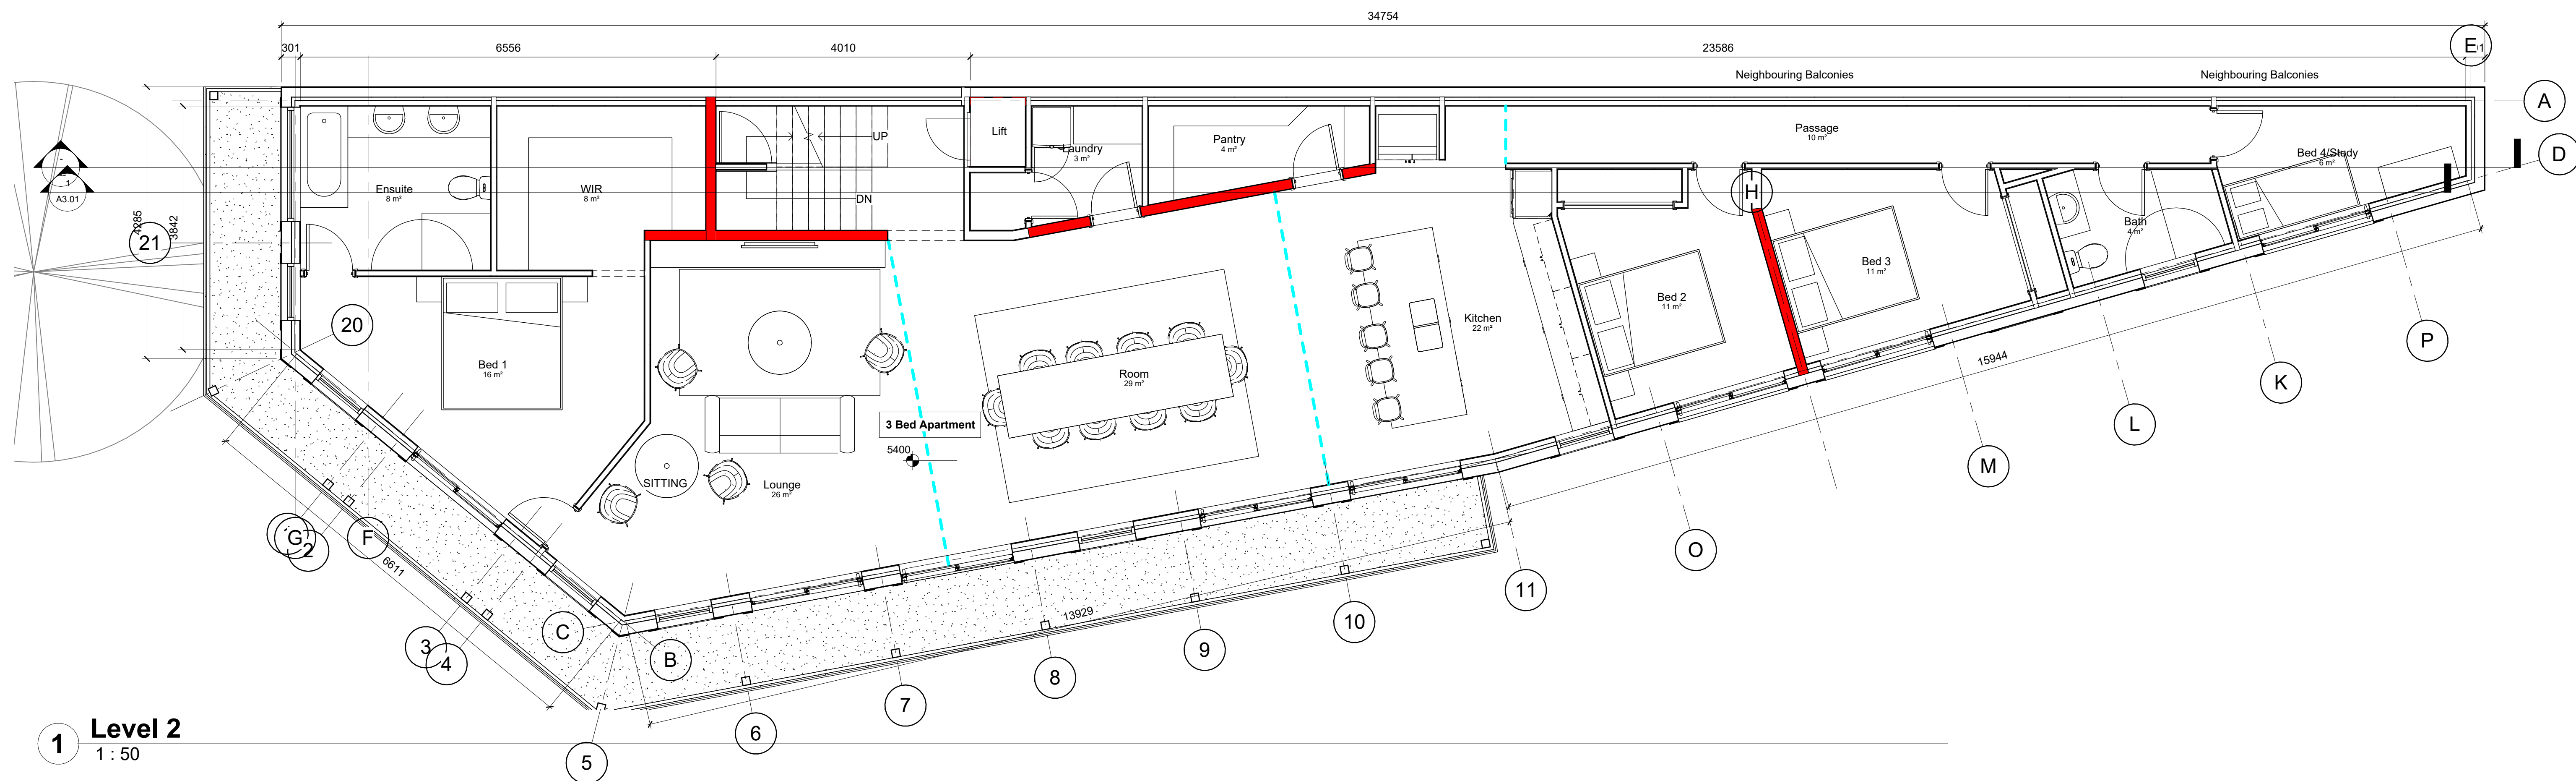[illegible]

Sheet Name
Floor Plan - Lvl 2, Roof Deck: A1.03

Scale: 1 : 50 at A1

Print Date 13/11/2025 8:51:30 AM

Project Number
369

Address
Lawrence Associates
Lot 350 - 14 Silas Street, East Fremantle, WA 6158

Project Name
Silas Street Mixed-Use


DA

LAWRENCE
ASSOCIATES

Lawrence Associates Pty Ltd, ABN: 30 721 846 083 ACN: 009 366 563
Architectural Registration: WA: 2597 VIC: 600109 NSW: 1114
(+61) 0404 864 146 The Studio, Rear 16 Florence Road
contact@lapi.com.au Nedlands, WA 6009
www.lapl.com.au PO Box 290 Nedlands, WA 6009

Drawings produced in Autodesk Revit. Noted dimensions shall be taken in preference to scaling. Do not scale or dimension by hand. Verify all dimensions on site prior to construction or quote. Upon receipt of updated plans, discard previous versions.

The intellectual manifestation of this drawing and its Revit file generated origin is subject to Global copyright. Its use is subject to the approval of its owners and authors under license for implementation of a construction process specific to a single site and location. Reproduction and use of it, in full or part, for any other purpose without the written approval of its owners and authors is illegal and subject to prosecution.

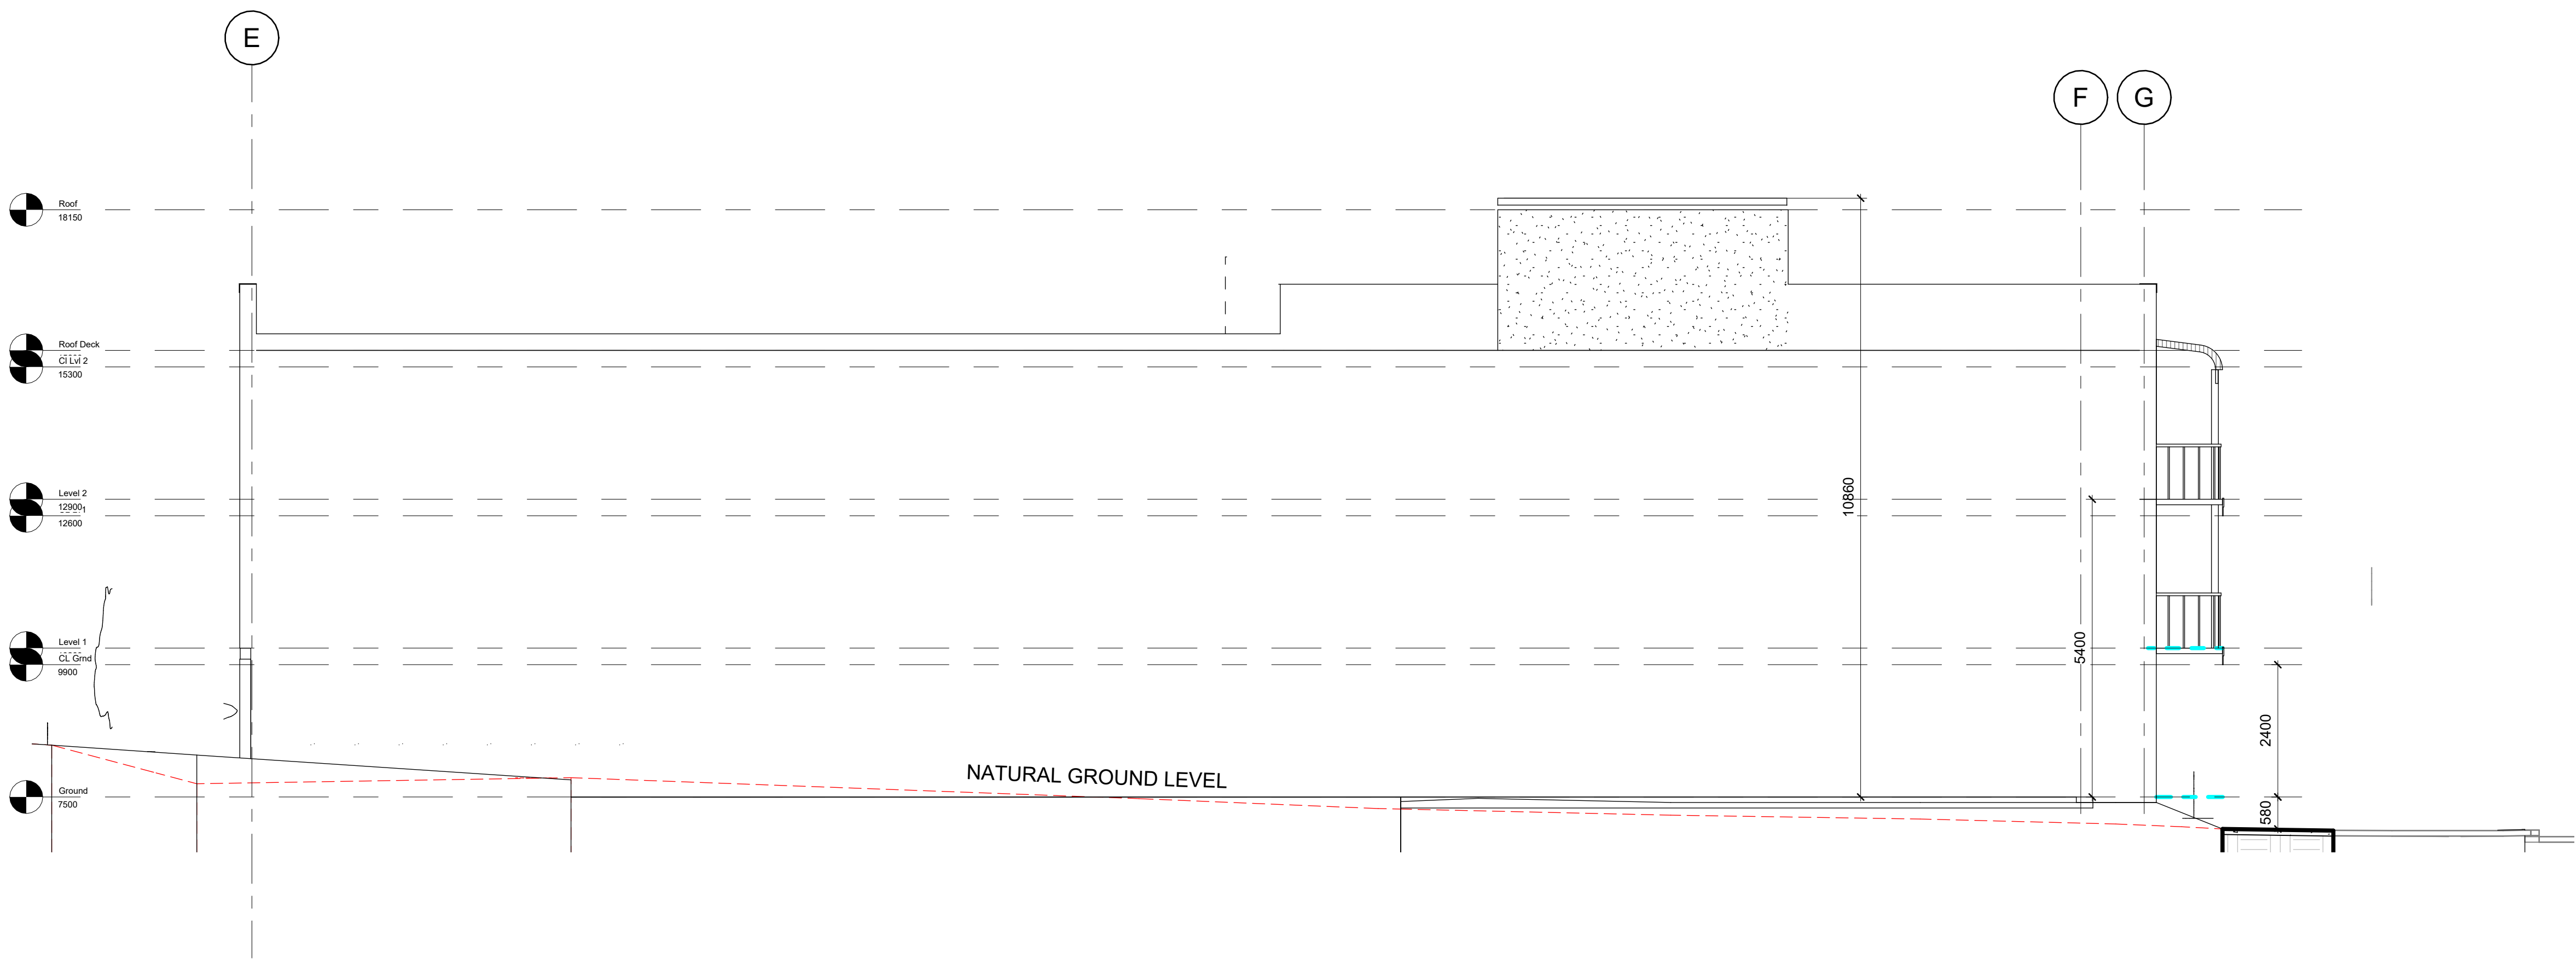

1 Elevation - North
1 : 75

Revision	Description	Date

Sheet Name Elevations - N: A2.02		
Scale: 1 : 75 at A1	Print Date	13/11/2025 8:51:52 AM
<div><div><div>0.8</div><div>0</div><div>0.8</div><div>1.6</div><div>2.4</div><div>3.2</div><div>3.8</div></div><div>SCALE</div><div>1:75</div><div>m</div></div>		

Project Number 369	Project Name Silas Street Mixed-Use
Address Lawrence Associates Lot 350 - 14 Silas Street, East Fremantle, WA 6158	

DA

LAWRENCE ASSOCIATES

Lawrence Associates Pty Ltd. ABN: 30 721 846 083 ACN: 009 366 563
Architectural Registration: WA: 2597 VIC: 600109 NSW: 11140
(+61) 0404 864 146
contact@lapi.com.au
www.lapi.com.au
The Studio, Rear 16 Florence Road,
Nedlands, WA 6009
PO Box 290, Nedlands, WA 6909

Drawings produced in Autodesk Revit. Noted dimensions shall be taken in preference to scaling. Do not scale or dimension by hand. Verify all dimensions on site prior to construction or quote. Upon receipt of updated plans, discard previous versions.
The intellectual manifestation of this drawing and its Revit file generated origin is subject to Global copyright. Its use is subject to the approval of its owners and authors under license for implementation of a construction process specific to a single site and location. Reproduction and/or use of it, in full or part, for any other purpose without the written approval of its owners and authors is illegal and subject to prosecution.